





2 WEST ELEVATION
A2.1 SCALE: 1/8" = 1'-0"

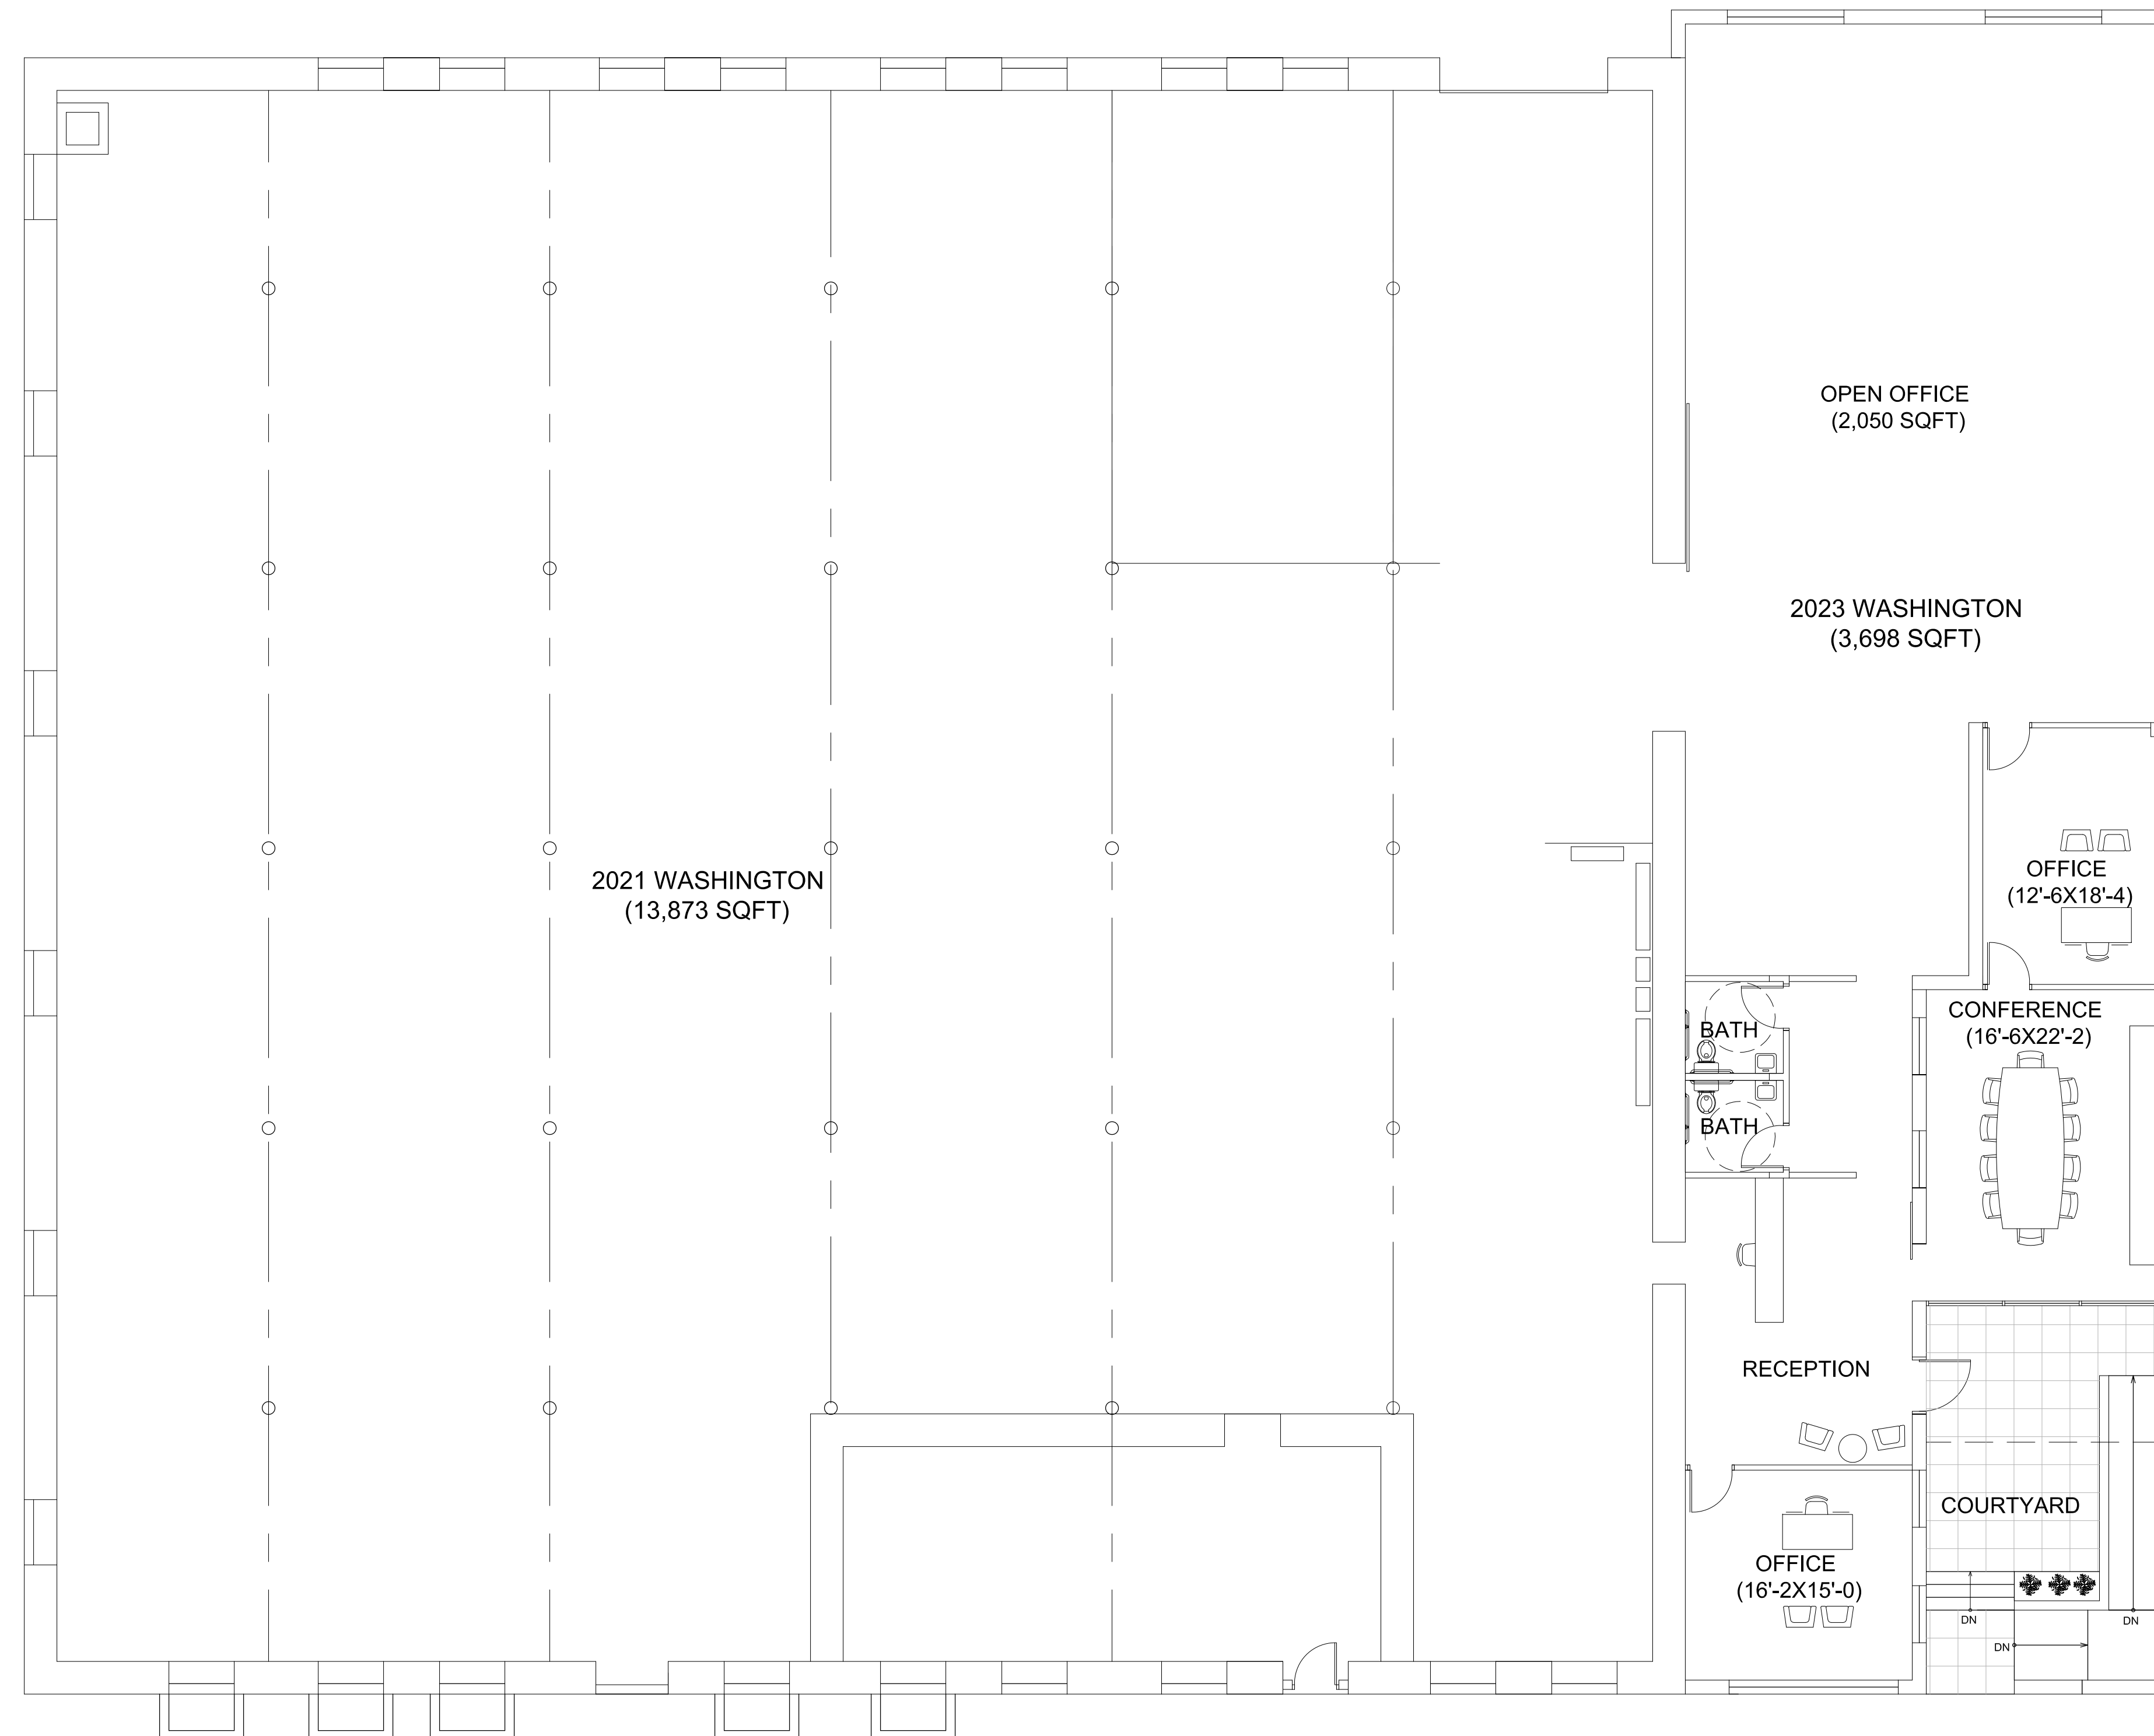

1 2021-2023 PLAN
A2.1 SCALE: 1/8" = 1'-0"

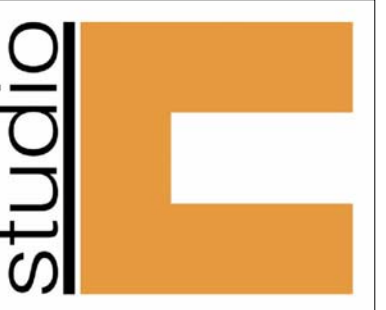

1705 SUMMIT STREET
KANSAS CITY, MISSOURI 64108
PHONE: 816.286.4925
EMAIL: INFO@studloc-kc.com
MO Certificate of Authority:
#A-2011029662

ROCHESTER BOTTLING CO.

2015 WASHINGTON ST
KANSAS CITY, MISSOURI

Issued For:
Revisions:

This drawing has been prepared by the Architect, or under his supervision. This drawing is provided as an instrument of service by the Architect/Consultant and is intended for use on this project only. Pursuant to the Architectural Works Copyright Protection Act of 1990, all drawings, specifications, ideas and designs, including the overall form, arrangement, and composition of spaces and elements appearing herein, constitute the original, copyrighted work of the Architect/Consultant. Any reproduction, use, or disclosure of information contained herein without the prior written consent of the Architect is strictly prohibited.
© COPYRIGHT STUDIO E LLC 2015

Project No. A-0515	Date 06-08-2015
Drawing Name FLOOR PLAN RENDERING	Sheet A2.1