

JEFFERSON

W PENNWAY



# 700 W PENNWAY

KANSAS CITY, MISSOURI 64108

GRAPHIC SCALE

0 1 2 3 4 8 12 16'

3/32" = 1'-0" AT 11X17


VERIFY ALL DIMENSIONS IN FIELD

GROUND FLOOR PLAN

01 JULY 2020

14' 4" X 13' 2"  
115 SF  
FF: -3' 8"  
CLG: +8' 4" TO +11' 5"

14' 6" X 13' 2"  
150 SF  
FF: -3' 8"  
CLG: +8' 4" TO +11' 5"

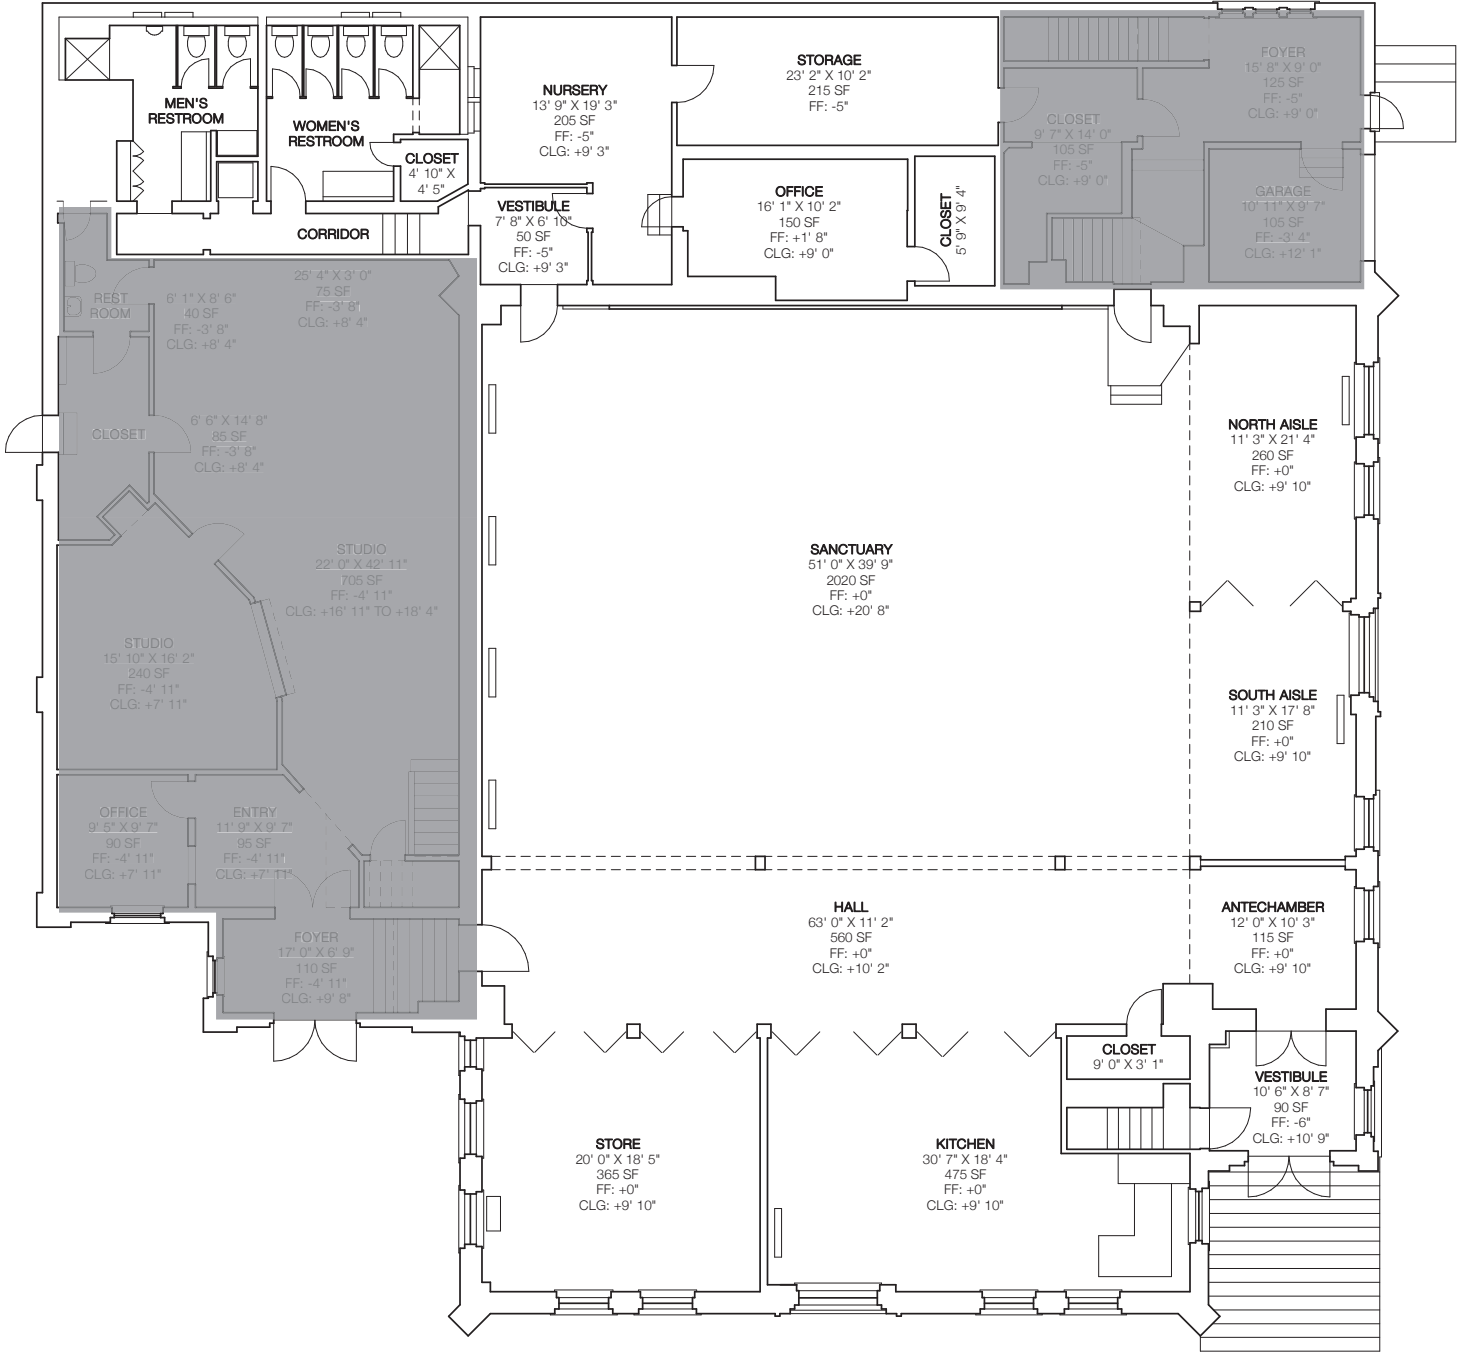

# 700 W PENNWAY

KANSAS CITY, MISSOURI 64108

GRAPHIC SCALE

0 1 2 3 4 8 12 16'


3/32" = 1'-0" AT 11X17

VERIFY ALL DIMENSIONS IN FIELD

FIRST FLOOR PLAN

01 JULY 2020

23' 3" X 9' 2"  
 215 SF  
 FF: -1' 9"  
 CLG: +9' 4" TO +9' 6"

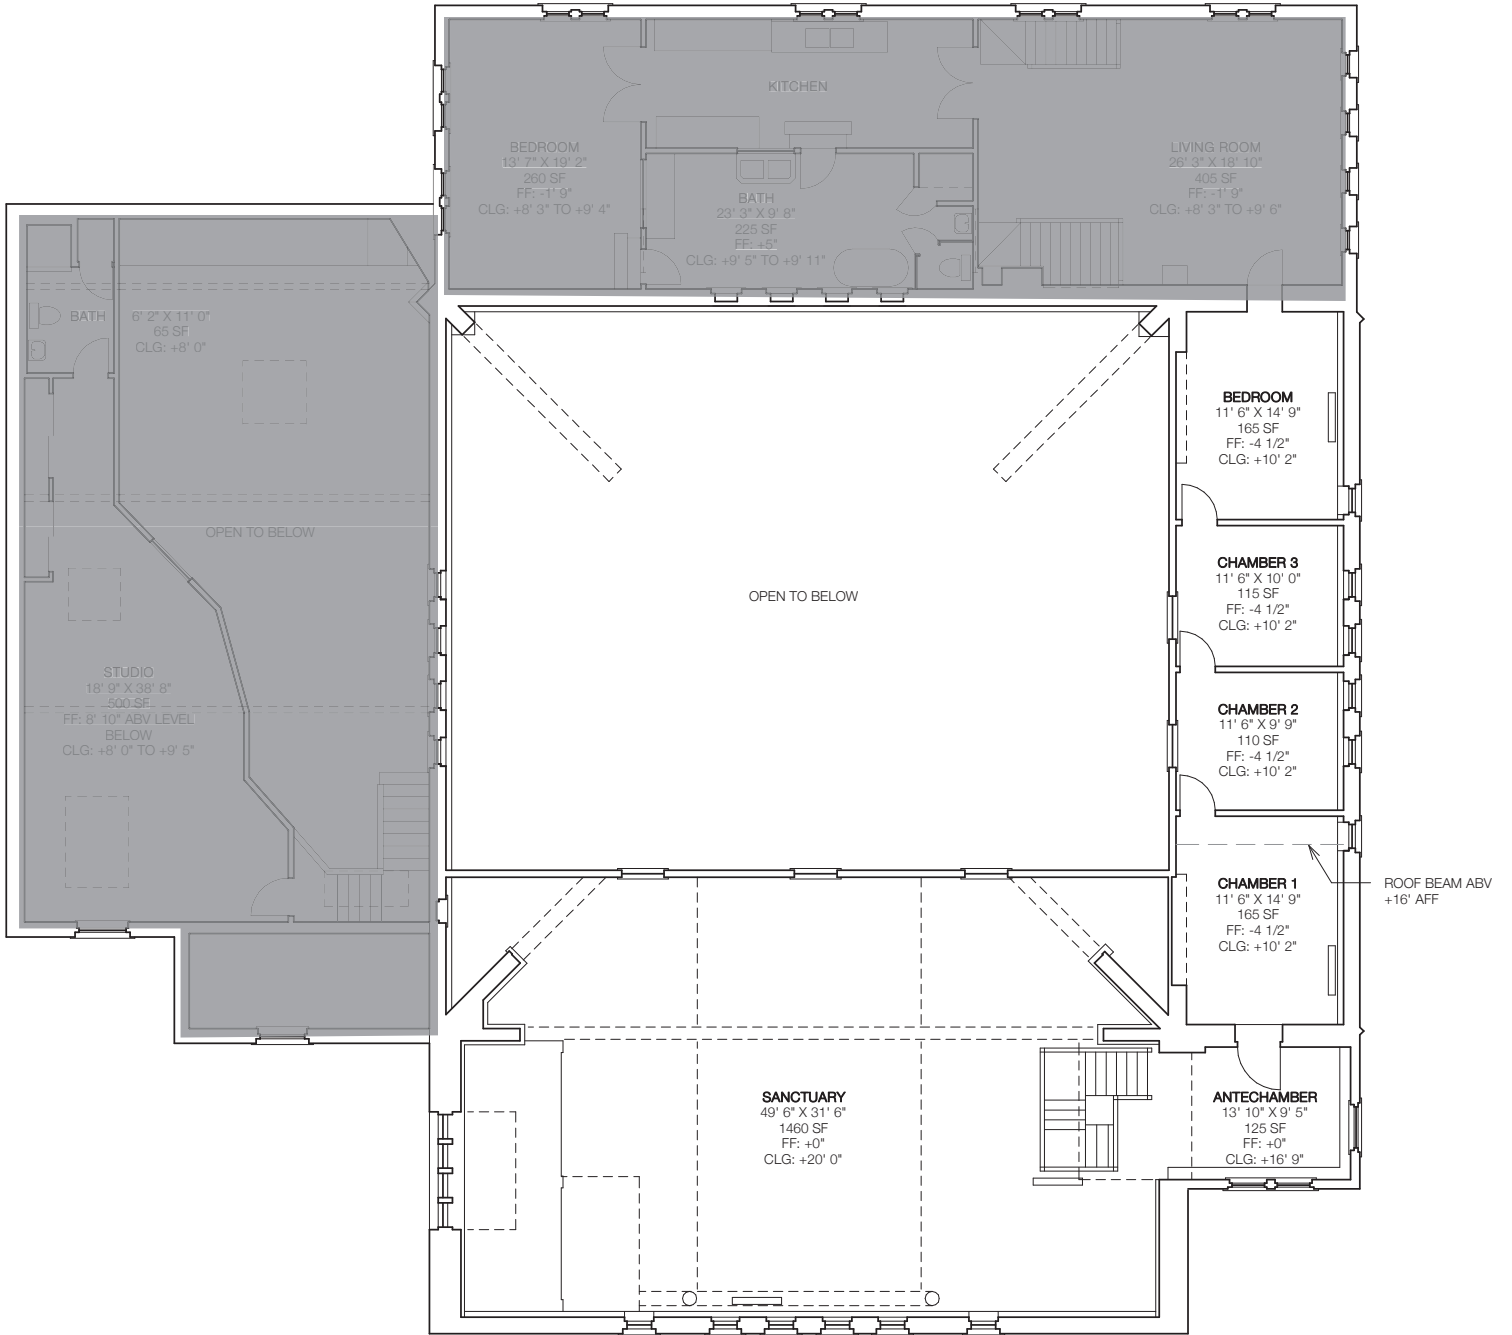

# 700 W PENNWAY

KANSAS CITY, MISSOURI 64108

GRAPHIC SCALE 0 1 2 3 4 8 12 16'

3/32" = 1'-0" AT 11X17

VERIFY ALL DIMENSIONS IN FIELD

SECOND FLOOR PLAN

01 JULY 2020