


OWNER: DRAW ARCHITECTURE + URBAN DESIGN 405 SOUTHWEST BLVD KANSAS CITY, MO 64108
ARCHITECT OF RECORD: DRAW ARCHITECTURE + URBAN DESIGN LLC 405 SW BOULEVARD, SUITE 200 KANSAS CITY, MO 64108 T 816-531-8303 F 816-531-8305
DRAW
BOX BUILDING 214 W. 21ST STREET KANSAS CITY, MO 64108
<small>© 2014 DRAW ARCHITECTURE AND URBAN DESIGN LLC ALL DIMENSIONS AND NOTES ARE FOR INFORMATION PURPOSES. REVISIONS SHALL NOT BE DUPLICATED, COPIED OR OTHERWISE USED WITHOUT THE WRITTEN CONSENT OF THE ARCHITECT.</small>
PRINCIPAL IN CHARGE D DAVISON
PROJECT ARCHITECT R WARMAN
PROJECT TEAM MEMBERS J CRUPPER R RICE A SADOWSKI
RELEASE & REVISION DATES 08.14.2014
<small>UNDER A PROFESSIONAL SEAL WITH SIGNATURE AND DATE IS APPLIED, THIS DOCUMENT IS PRELIMINARY AND IS NOT INTENDED FOR CONSTRUCTION, RECORDING PURPOSES, OR IMPLEMENTATION.</small>
SHEET NAME SITE PLAN
SHEET NUMBER A100
NOT FOR CONSTRUCTION

1 SITE PLAN
SCALE: 1/8" = 1'-0"



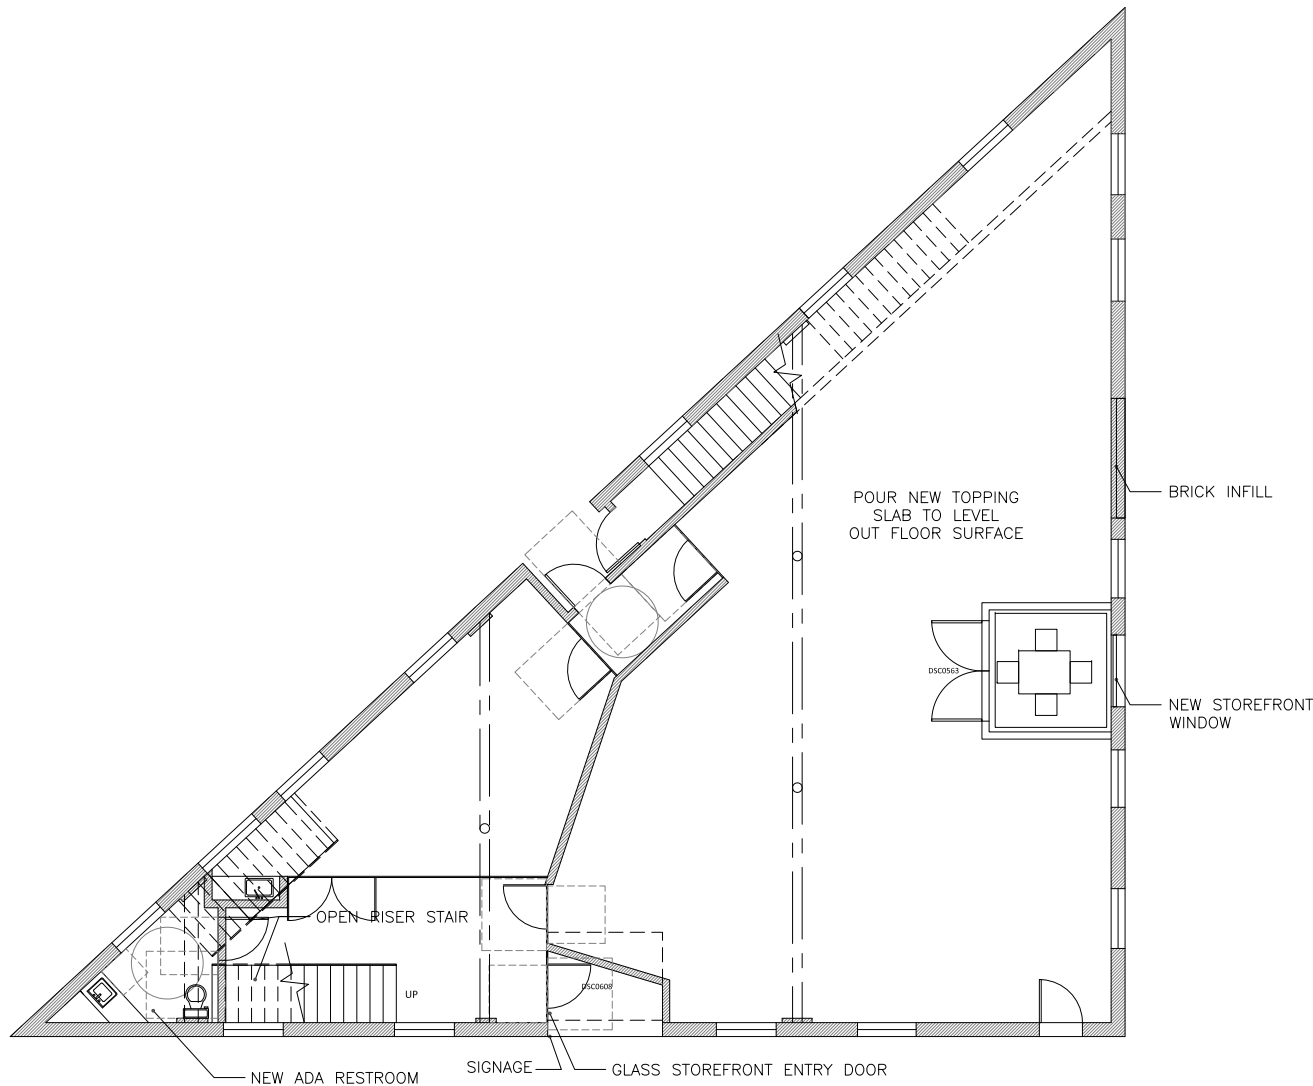

1 FIRST FLOOR PLAN
SCALE: 1/4" = 1'-0"



OWNER:
DRAW ARCHITECTURE + URBAN DESIGN
405 SOUTHWEST BLVD
KANSAS CITY, MO 64108

ARCHITECT OF RECORD:
**DRAW ARCHITECTURE + URBAN
DESIGN LLC**
405 SW BOULEVARD, SUITE 200
KANSAS CITY, MO 64108
T 816.531.8303
F 816.531.8305

DRAW

BOX BUILDING
214 W. 21ST STREET
KANSAS CITY, MO 64108

© 2014 DRAW ARCHITECTURE AND URBAN DESIGN LLC
ALL DRAWINGS AND WRITTEN MATERIALS FOR ANY OTHER
PROJECT SHALL NOT BE REPRODUCED, COPIED OR OTHERWISE
USED WITHOUT THE WRITTEN CONSENT OF THE ARCHITECT.

PRINCIPAL IN CHARGE
D DAVISON

PROJECT ARCHITECT
R WARMAN

PROJECT TEAM MEMBERS
**J CRUPPER
R RICE
A SADOWSKI**


RELEASE & REVISION DATES
08.14.2014

UNLESS A PROFESSIONAL SEAL WITH SIGNATURE AND DATE IS
APPLIED, THIS DOCUMENT IS PRELIMINARY AND IS NOT INTENDED
FOR CONSTRUCTION, ENGINEERING PURPOSES, OR IMPLEMENTATION.

SHEET NAME
FIRST FLOOR PLAN

SHEET NUMBER
A101

NOT FOR CONSTRUCTION

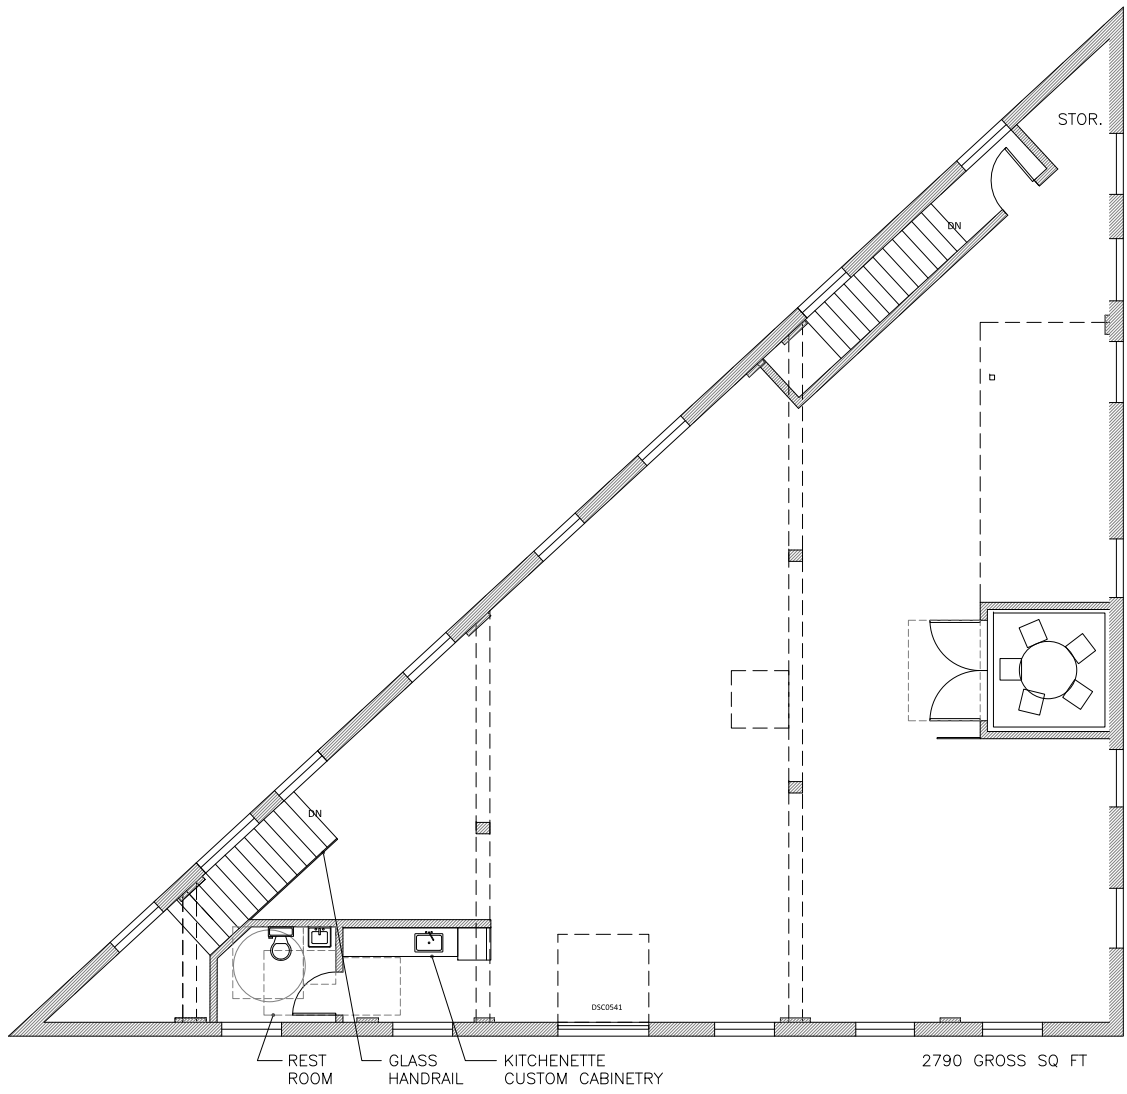

REST ROOM
GLASS HANDRAIL
KITCHENETTE
CUSTOM CABINETRY

2790 GROSS SQ FT

1 SECOND FLOOR PLAN
SCALE: 1/4" = 1'-0"



OWNER: DRAW ARCHITECTURE + URBAN DESIGN 405 SOUTHWEST BLVD KANSAS CITY, MO 64108
ARCHITECT OF RECORD: DRAW ARCHITECTURE + URBAN DESIGN LLC 405 SW BOULEVARD, SUITE 200 KANSAS CITY, MO 64108 T 816.531.8303 F 816.531.8305
DRAW
BOX BUILDING 214 W. 21ST STREET KANSAS CITY, MO 64108
<small>© 2014 DRAW ARCHITECTURE AND URBAN DESIGN LLC ALL DRAWINGS AND WRITTEN MATERIALS FOR ANY PROJECT HEREIN SHALL NOT BE REPRODUCED, COPIED OR OTHERWISE USED WITHOUT THE WRITTEN CONSENT OF THE ARCHITECT.</small>
PRINCIPAL IN CHARGE D DAVISON
PROJECT ARCHITECT R WARMAN
PROJECT TEAM MEMBERS J CRUPPER R RICE A SADOWSKI
RELEASE & REVISION DATES 08.14.2014
UNLESS A PROFESSIONAL SEAL WITH SIGNATURE AND DATE IS APPLIED, THIS DOCUMENT IS PRELIMINARY AND IS NOT INTENDED FOR CONSTRUCTION, RECORDING PURPOSES, OR IMPLEMENTATION.
SHEET NAME SECOND FLOOR PLAN
SHEET NUMBER A102
NOT FOR CONSTRUCTION